

**WORKSHOP**

**GARAGE 2<sup>ND</sup> FLOOR**

**GARAGE**

**DOG TROT**

**MUDROOM**

**LAUNDRY**

**PANTRY**

**POWDER**

**UNCOVERED PORCH**

**LIVING ROOM**

**SUNROOM**

**KITCHEN**

**DINING ROOM**

**PRIMARY HALL**

**PRIMARY CLOSET**

**PRIMARY BED**

**TAVERN**

**ENTRY HALL**

**PRIMARY BATH**

**COVERED PORCH**

Floor Navigation


QR Maps

Project Management

ALL Rooms

DRAWINGS/PLANS

SELECTIONS

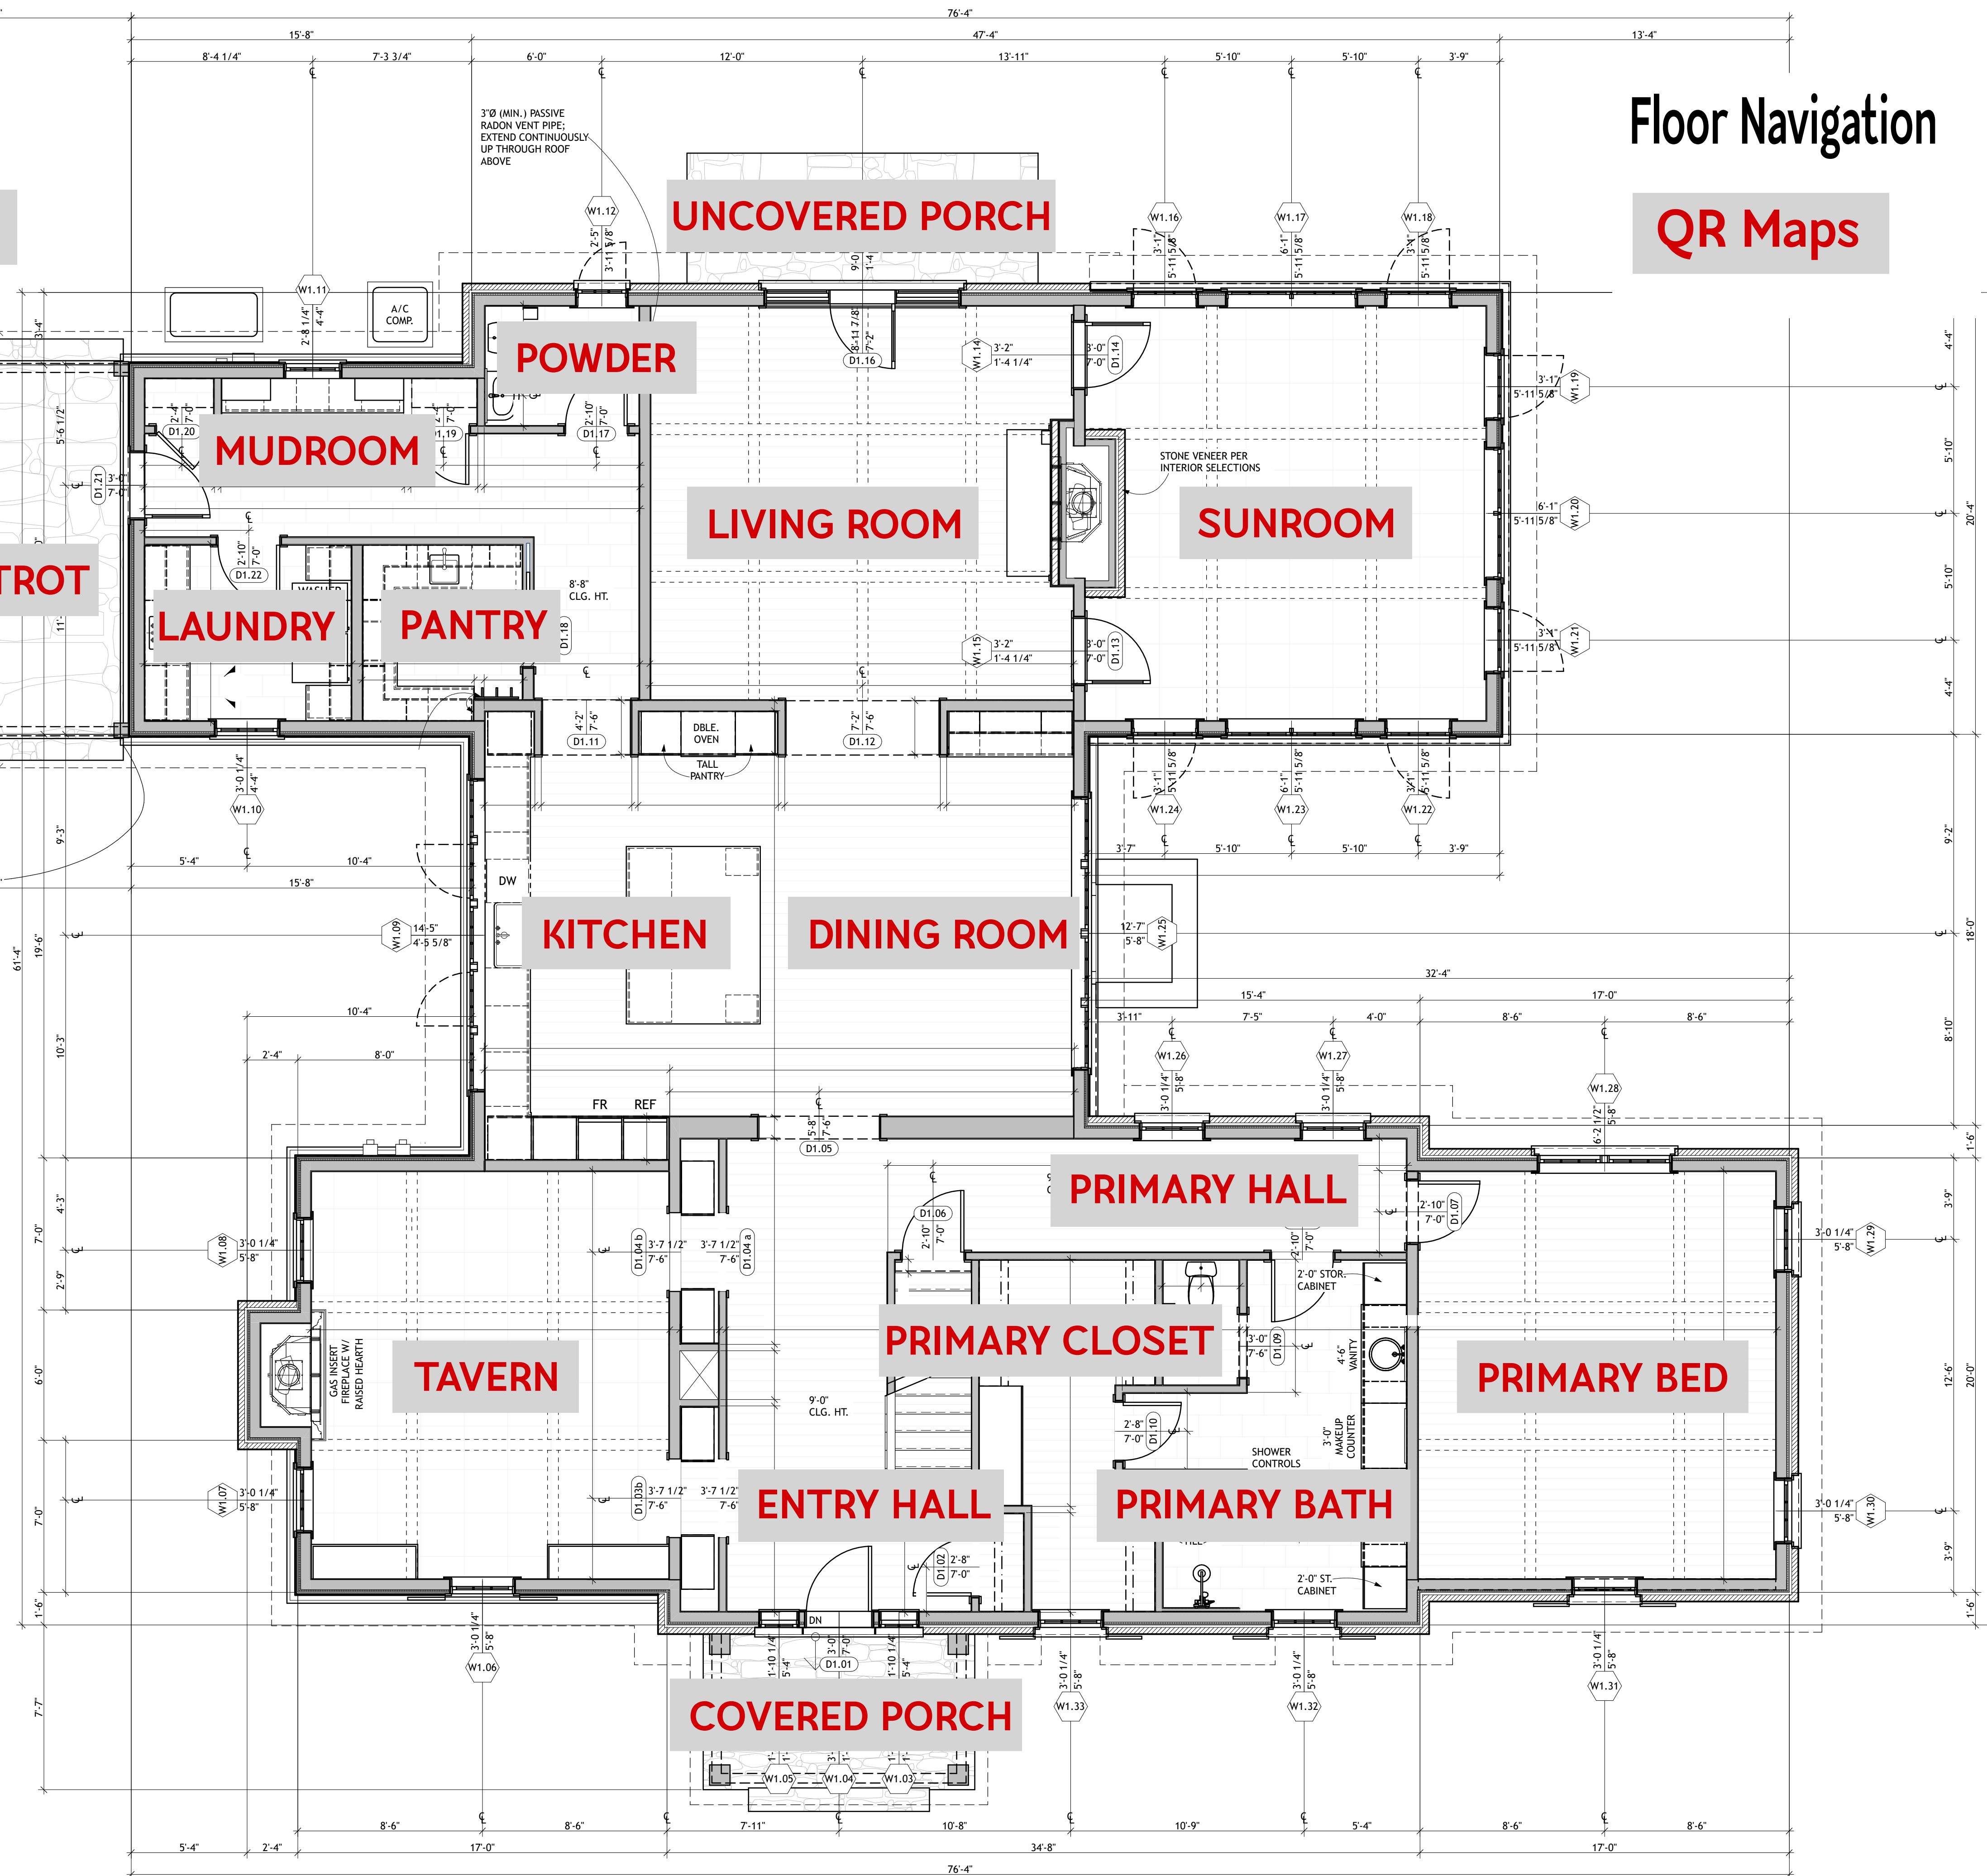

ASPIRE ARCHITECTURE, LLC  
 BRIAN T. BURKETT  
 ARCHITECT  
 734-904-9830  
 project # 2301-SMI  
 brian@aspirearchitect.com



STRUCTURAL ENGINEER:  
 WAGNER ENGINEERING  
 ADAM WAGNER, P.E.  
 734-392-7034



BUILDER:  
 REBUILD, LLC  
 734-320-1844  
 www.rebuildandbuild.com

SMITH RESIDENCE  
 PROPOSED NEW HOME  
 6680 GREGORY ROAD  
 DEXTER, MICHIGAN, 48130  
 2301-SMI

SHEET TITLE  
**FIRST FLOOR PLAN**  
 PROJECT STATUS: SCHEMATIC DESIGN  
 PRINT DATE: 3/5/2024

PHASE	DATE OF ISSUE
SD	2023.04.17
DD	2023.10.25
FDN. PERMIT	2023.12.04
PERMIT	2023.12.04
75% CD	2024.01.12
100% CD	2024.03.05



SHEET  
**A.03**