

Floor Navigation


QR Maps

Project Management

ALL Rooms

DRAWINGS/PLANS

SELECTIONS

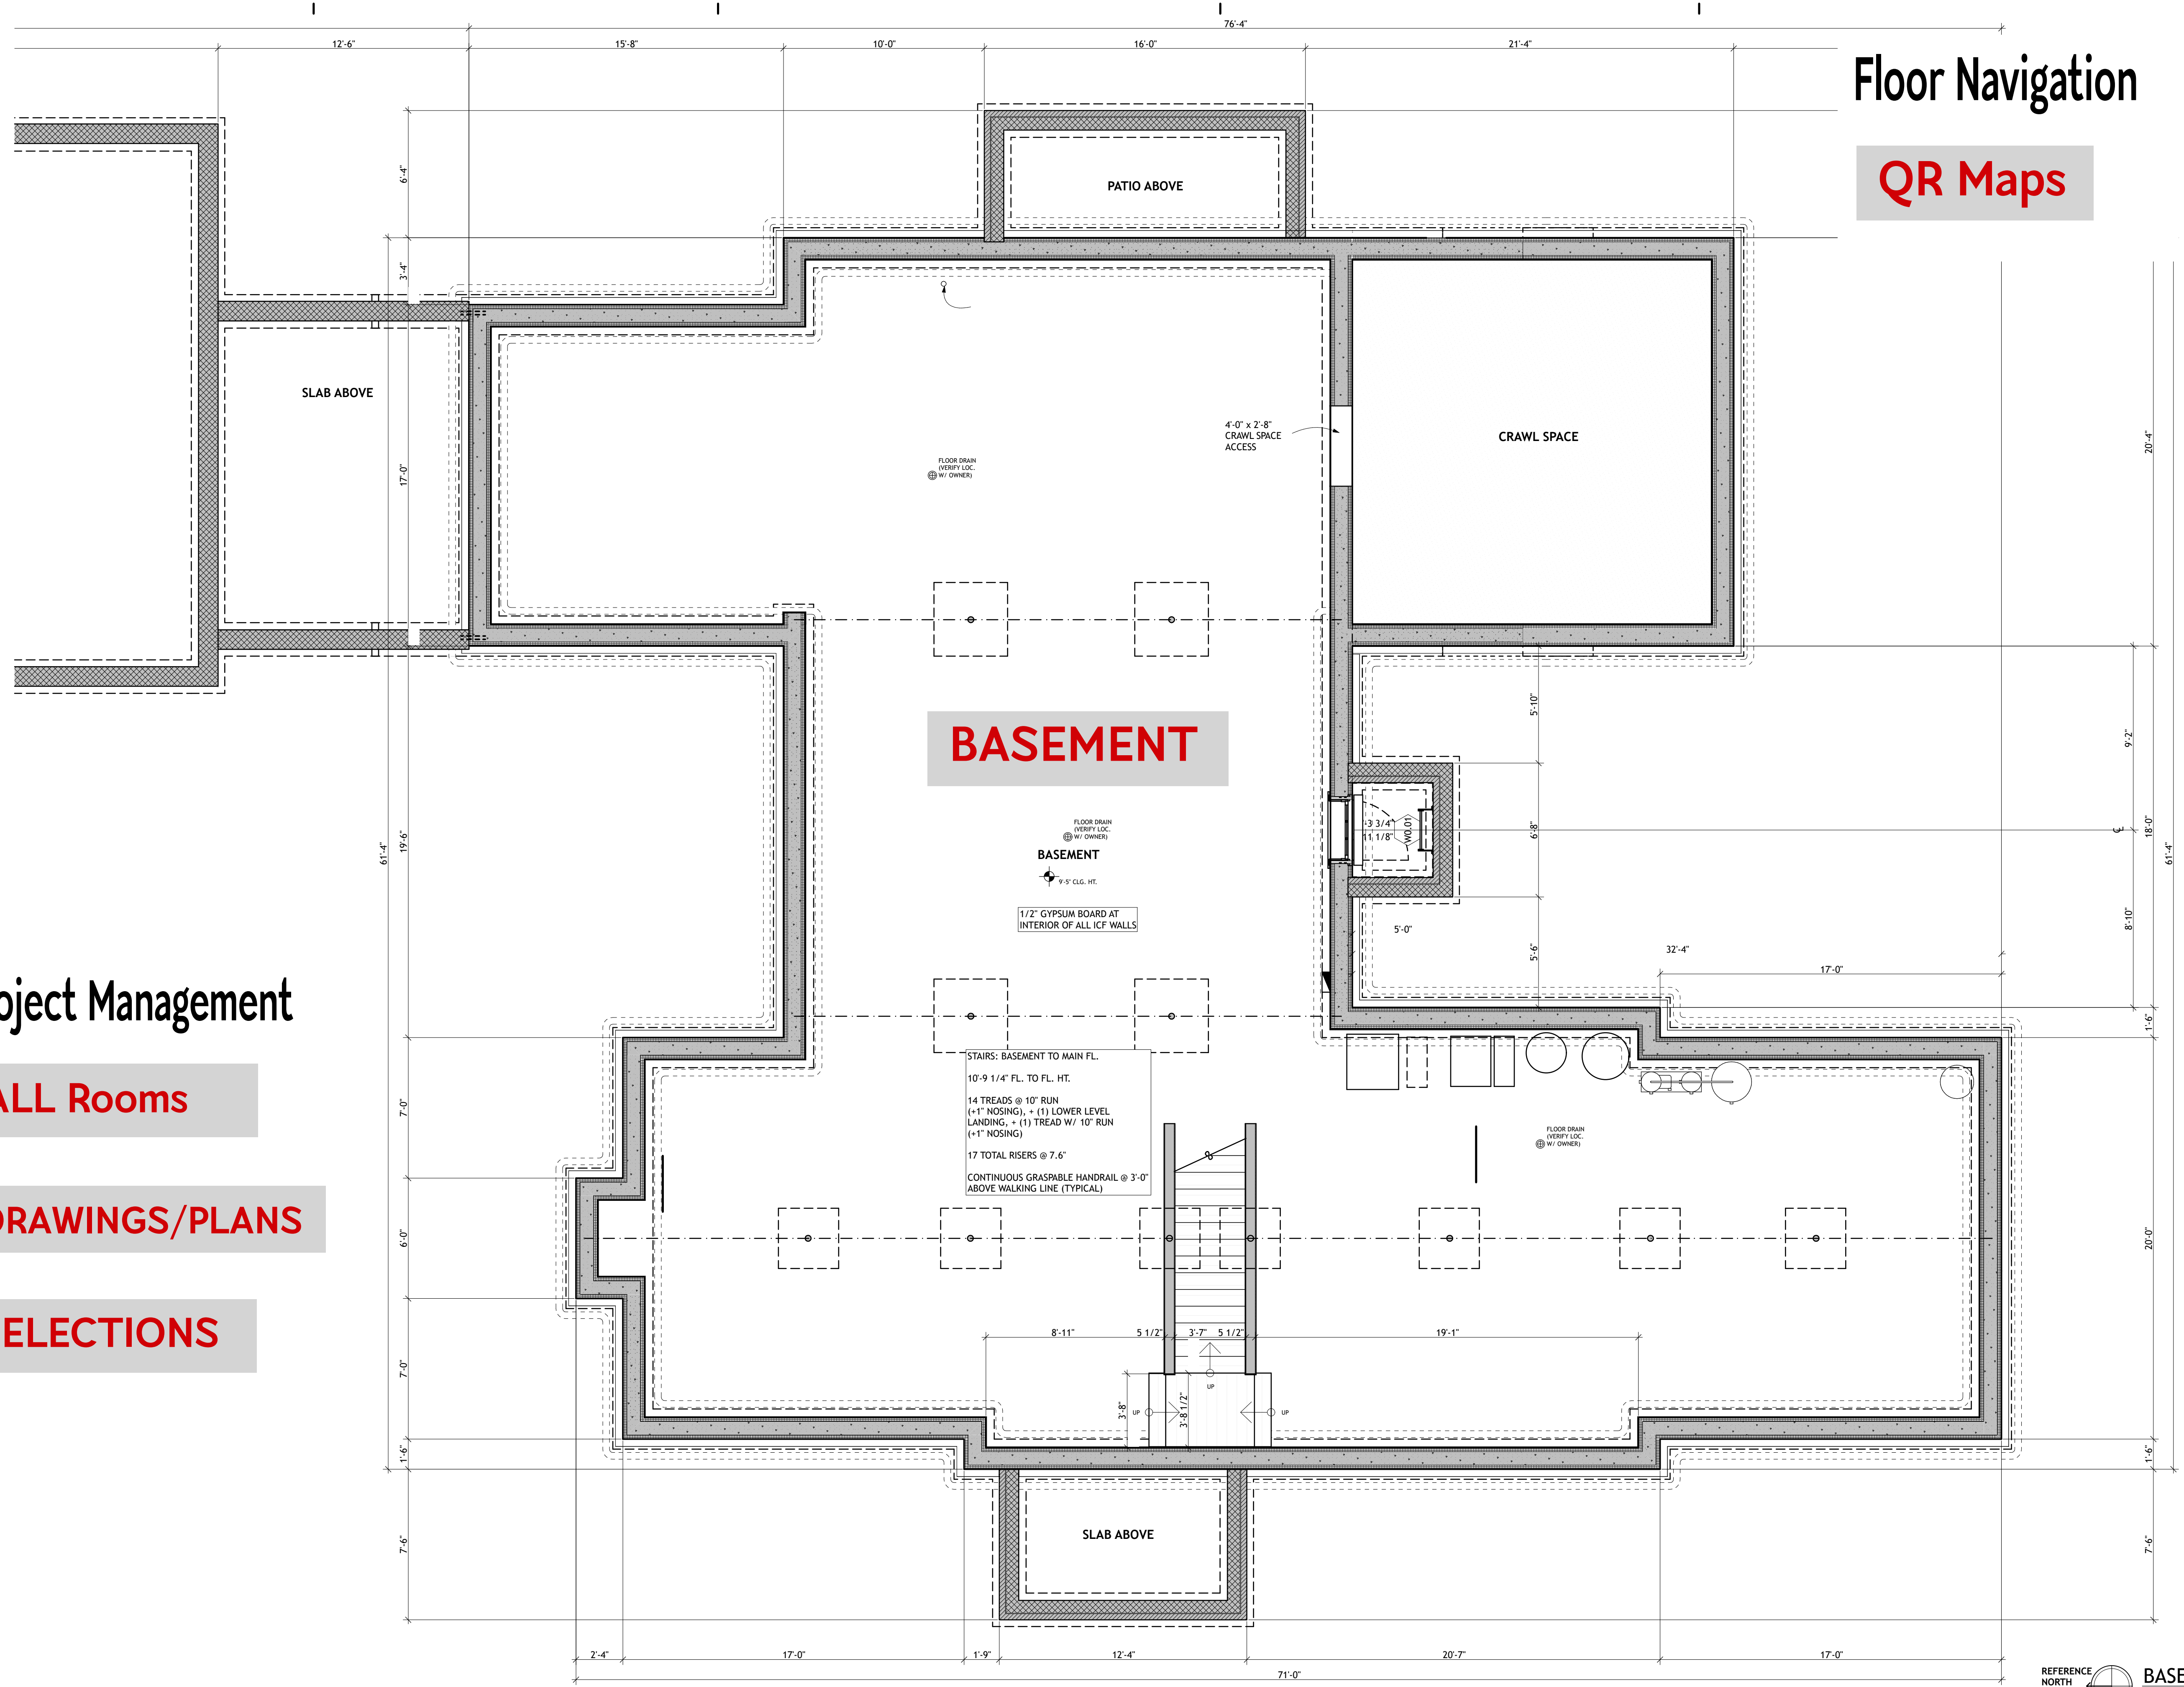

REFERENCE NORTH BASEMENT FLOOR PLAN
1/4" = 1'-0"

